


**THE EVERYTHING TO DO WITH**  
**SEX SHOW**

**THE EVERYTHING TO DO WITH SEX SHOW**  
**NOVEMBER 24TH - 26TH, 2017**  
**INTERNATIONAL CENTRE MISSISSAUGA HALL 1**

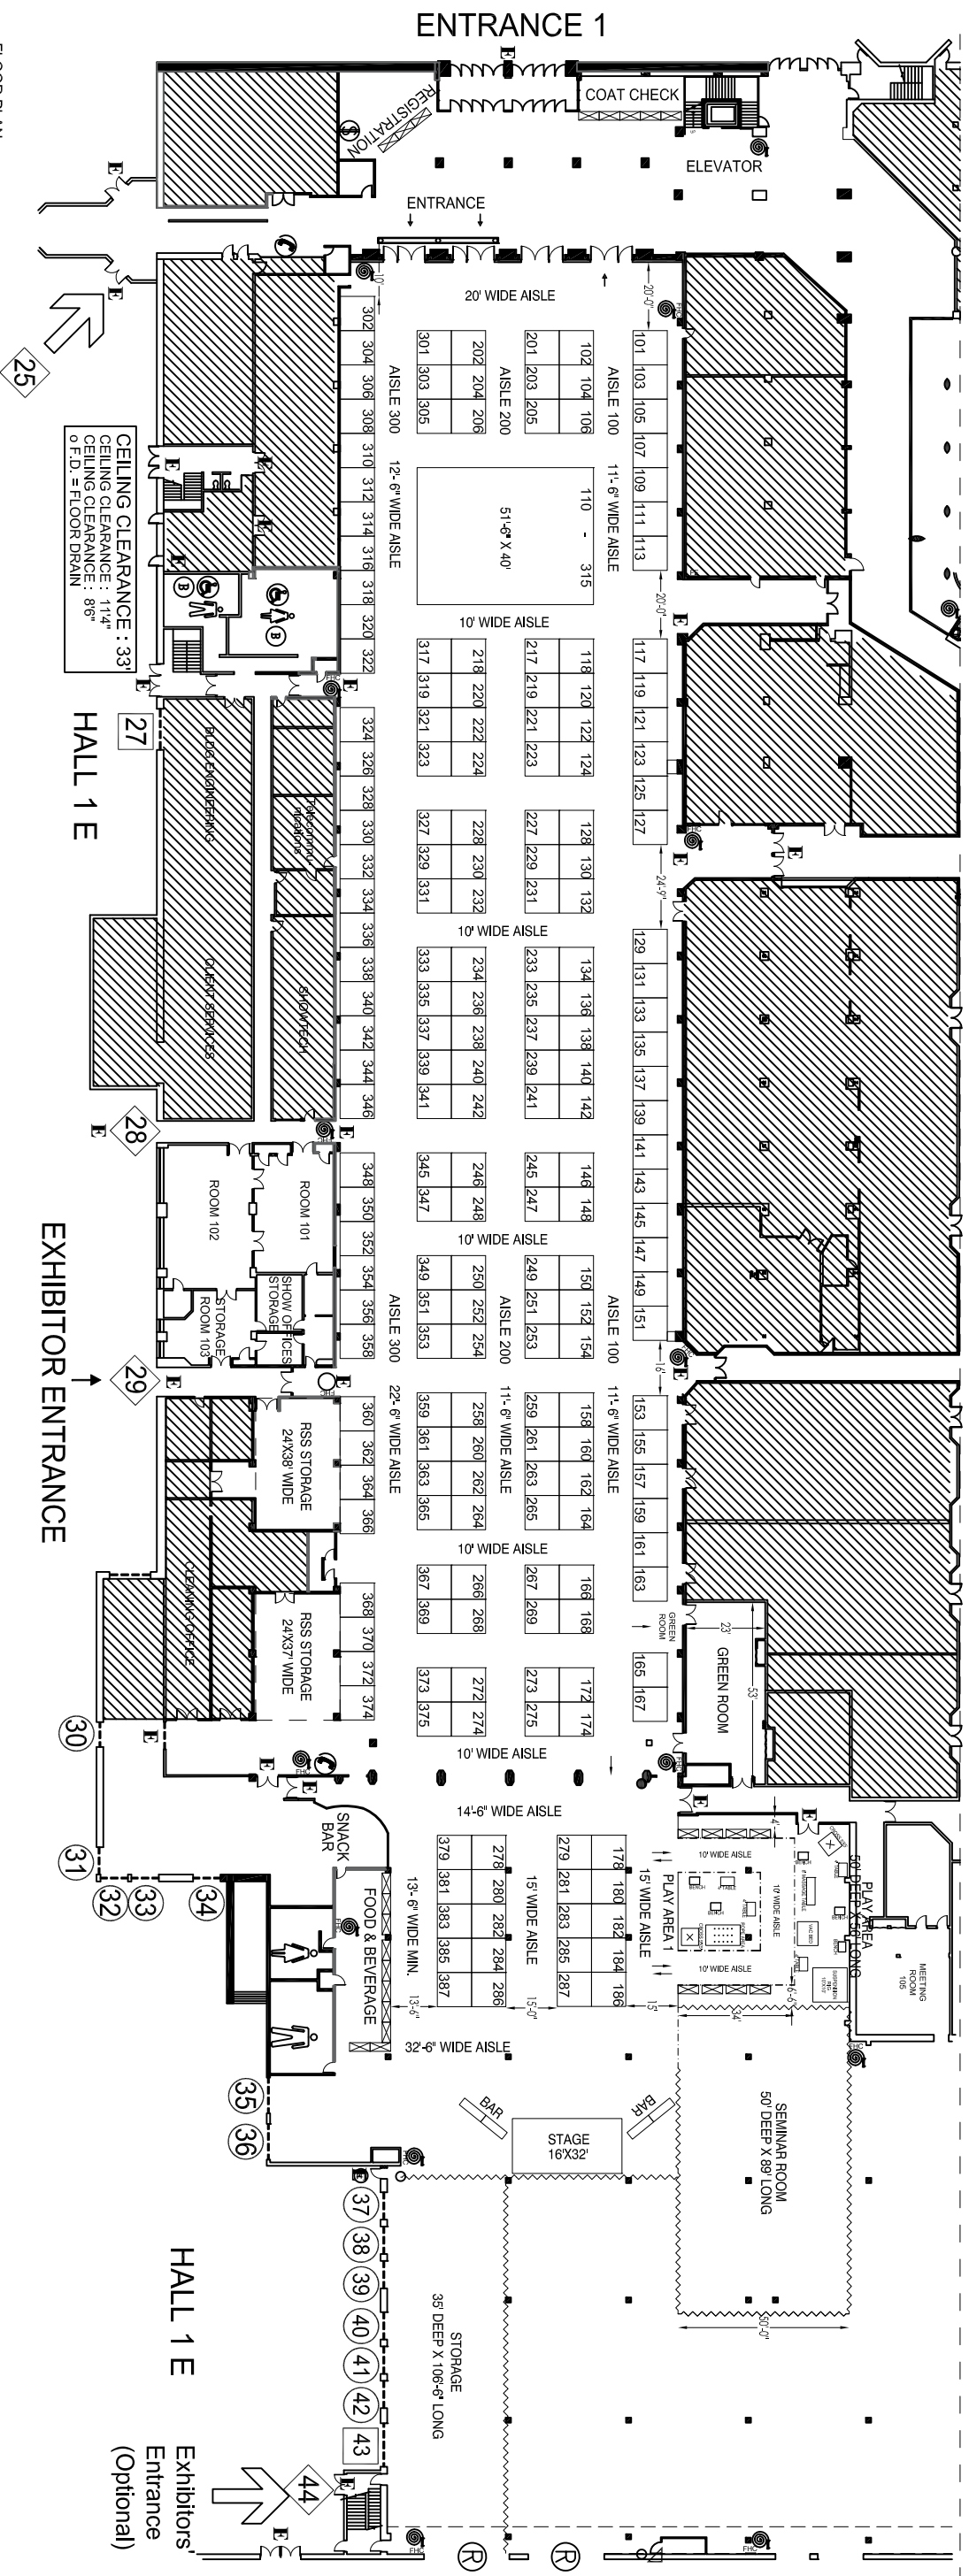

FLOOR PLAN

**Robinson**  
SHOW SERVICES  
ROBINSON SHOW SERVICES INC.

SHOW: THE EVERYTHING TO DO WITH SEX SHOW  
 SHOW DATE: NOVEMBER 24TH - 26TH, 2017  
 SHOW FLOOR: HALL 1: 200 - 10'x10' EXHIBIT BOOTHS, 1 16'x32' STAGE, 2 - 6M BARS, HALL 1 FOYER, 8 - REGISTRATION DESKS & ENTRANCE UNIT.

NOTE: FLOOR PLAN MUST BE APPROVED BY FIRE MARSHAL AND/OR FACILITY/VENUE PRIOR TO SHOW DATE.

© COPYRIGHT 2017 THIS PLAN DESIGN REMAINS THE EXCLUSIVE PROPERTY OF ROBINSON SHOW SERVICES INC., AND SHOULD NOT BE REPRODUCED WITHOUT WRITTEN PERMISSION AND/OR CONSENT.

SCALE: 0 10 20 40 60 80 100ft

DRAWN BY: R. ORAHA

FLOOR PLAN DATED: AUGUST 8TH, 2017  
 REV #1: AUGUST 17TH, 2017  
 REV #2: AUGUST 29RD, 2017  
 REV #3: OCTOBER 11TH, 2017  
 REV #4: OCTOBER 18TH, 2017  
 REV #5: NOVEMBER 7TH, 2017

LEGEND:  
 = 10'x10' BOOTH  
 = COLUMN 18'x18"  
 = EXIT

NOTES:

DRAWING NO.: 01