


THE EVERYTHING TO DO WITH
SEX SHOW

THE EVERYTHING TO DO WITH SEX SHOW
 NOVEMBER 24TH - 26TH, 2017
 INTERNATIONAL CENTRE MISSISSAUGA HALL 1

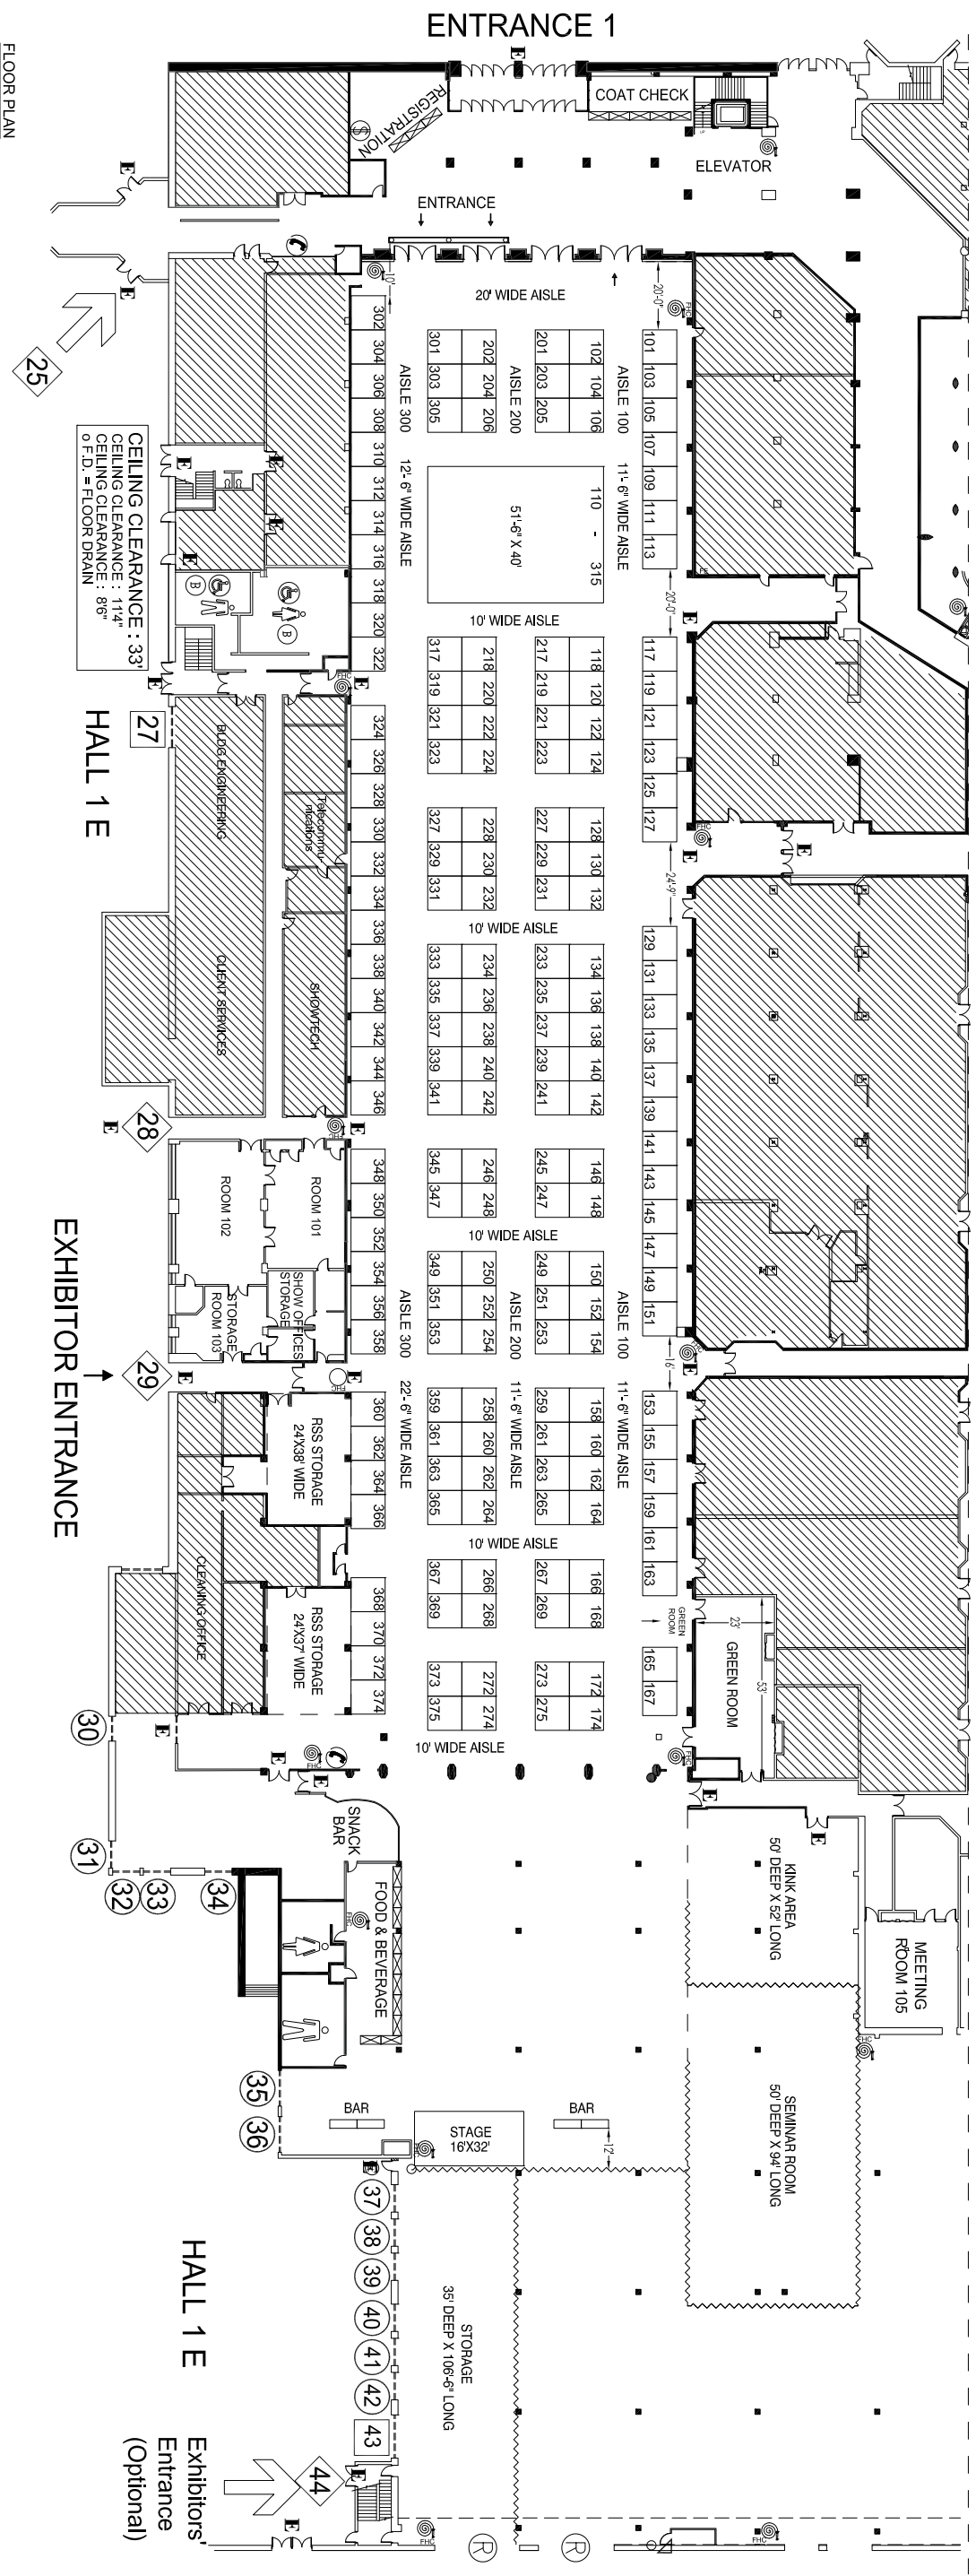

Robinson
SHOW SERVICES
ROBINSON SHOW SERVICES INC.

SHOW: THE EVERYTHING TO DO WITH SEX SHOW
 SHOW DATE: NOVEMBER 24TH - 26TH, 2017
 SHOW FLOOR: HALL 1; 200' - 10'X10' EXHIBIT BOOTHS, 1 16'X32' STAGE 2 - 6M BARS.
 HALL 1 COVER; 6 - REGISTRATION DESKS & ENTRANCE UNIT.

NOTE: FLOOR PLAN MUST BE APPROVED BY FIRE MARSHAL AND/OR FACILITY/VENUE PRIOR TO SHOW DATE.
 © COPYRIGHT 2017 THIS PLAN/DESIGN REMAINS THE EXCLUSIVE PROPERTY OF ROBINSON SHOW SERVICES INC. AND SHOULD NOT BE REPRODUCED WITHOUT WRITTEN PERMISSION AND/OR CONSENT.

SCALE: 0 10 20 40 60 80 100ft

DRAWN BY: R. ORAVA

FLOOR PLAN DATED: AUGUST 8TH, 2017
 REV.#1: AUGUST 17TH, 2017
 REV.#2: AUGUST 23RD, 2017
 REV.#3: OCTOBER 11TH, 2017
 REV.#4: OCTOBER 18TH, 2017

LEGEND:
 [Symbol] = 10'X10' BOOTH
 [Symbol] = COLUMN 18"X18"
 E = EXIT

NOTES:

DRAWING NO.: 01